



CHECK PRINT	
DATE	10.04.26
CHK'D BY	DATE
B/DRAFT	DATE



PRELIMINARY ISSUE
DO NOT USE FOR CONSTRUCTION
DATE 10.04.26

DRAWING LEGEND

- TRAFFIC MOVEMENTS - TRUCKS FULL
- TRAFFIC MOVEMENTS - TRUCKS EMPTY
- CADASTRAL BOUNDARY
- EPA INDUSTRIAL/SENSITIVE LAND USE SEPARATION DISTANCE - 500m RADIUS
- CBH SITE BOUNDARY
- CBH RAIL LEASE BOUNDARY
- OHP - OVERHEAD POWER LINES
- UGP - UNDERGROUND POWER CABLES
- C - UNDERGROUND COMMS CABLES
- UGW - UNDERGROUND WATER PIPES
- UGS - UNDERGROUND SERVICE UNKNOWN
- MAIN RAIL LINE
- PROPOSED OPEN DRAINS

HATCHING LEGEND

- AREA OF NEW WORKS 6,875m²

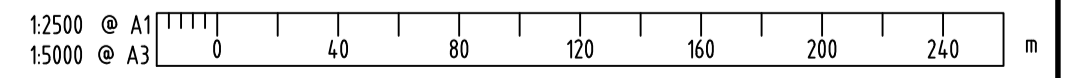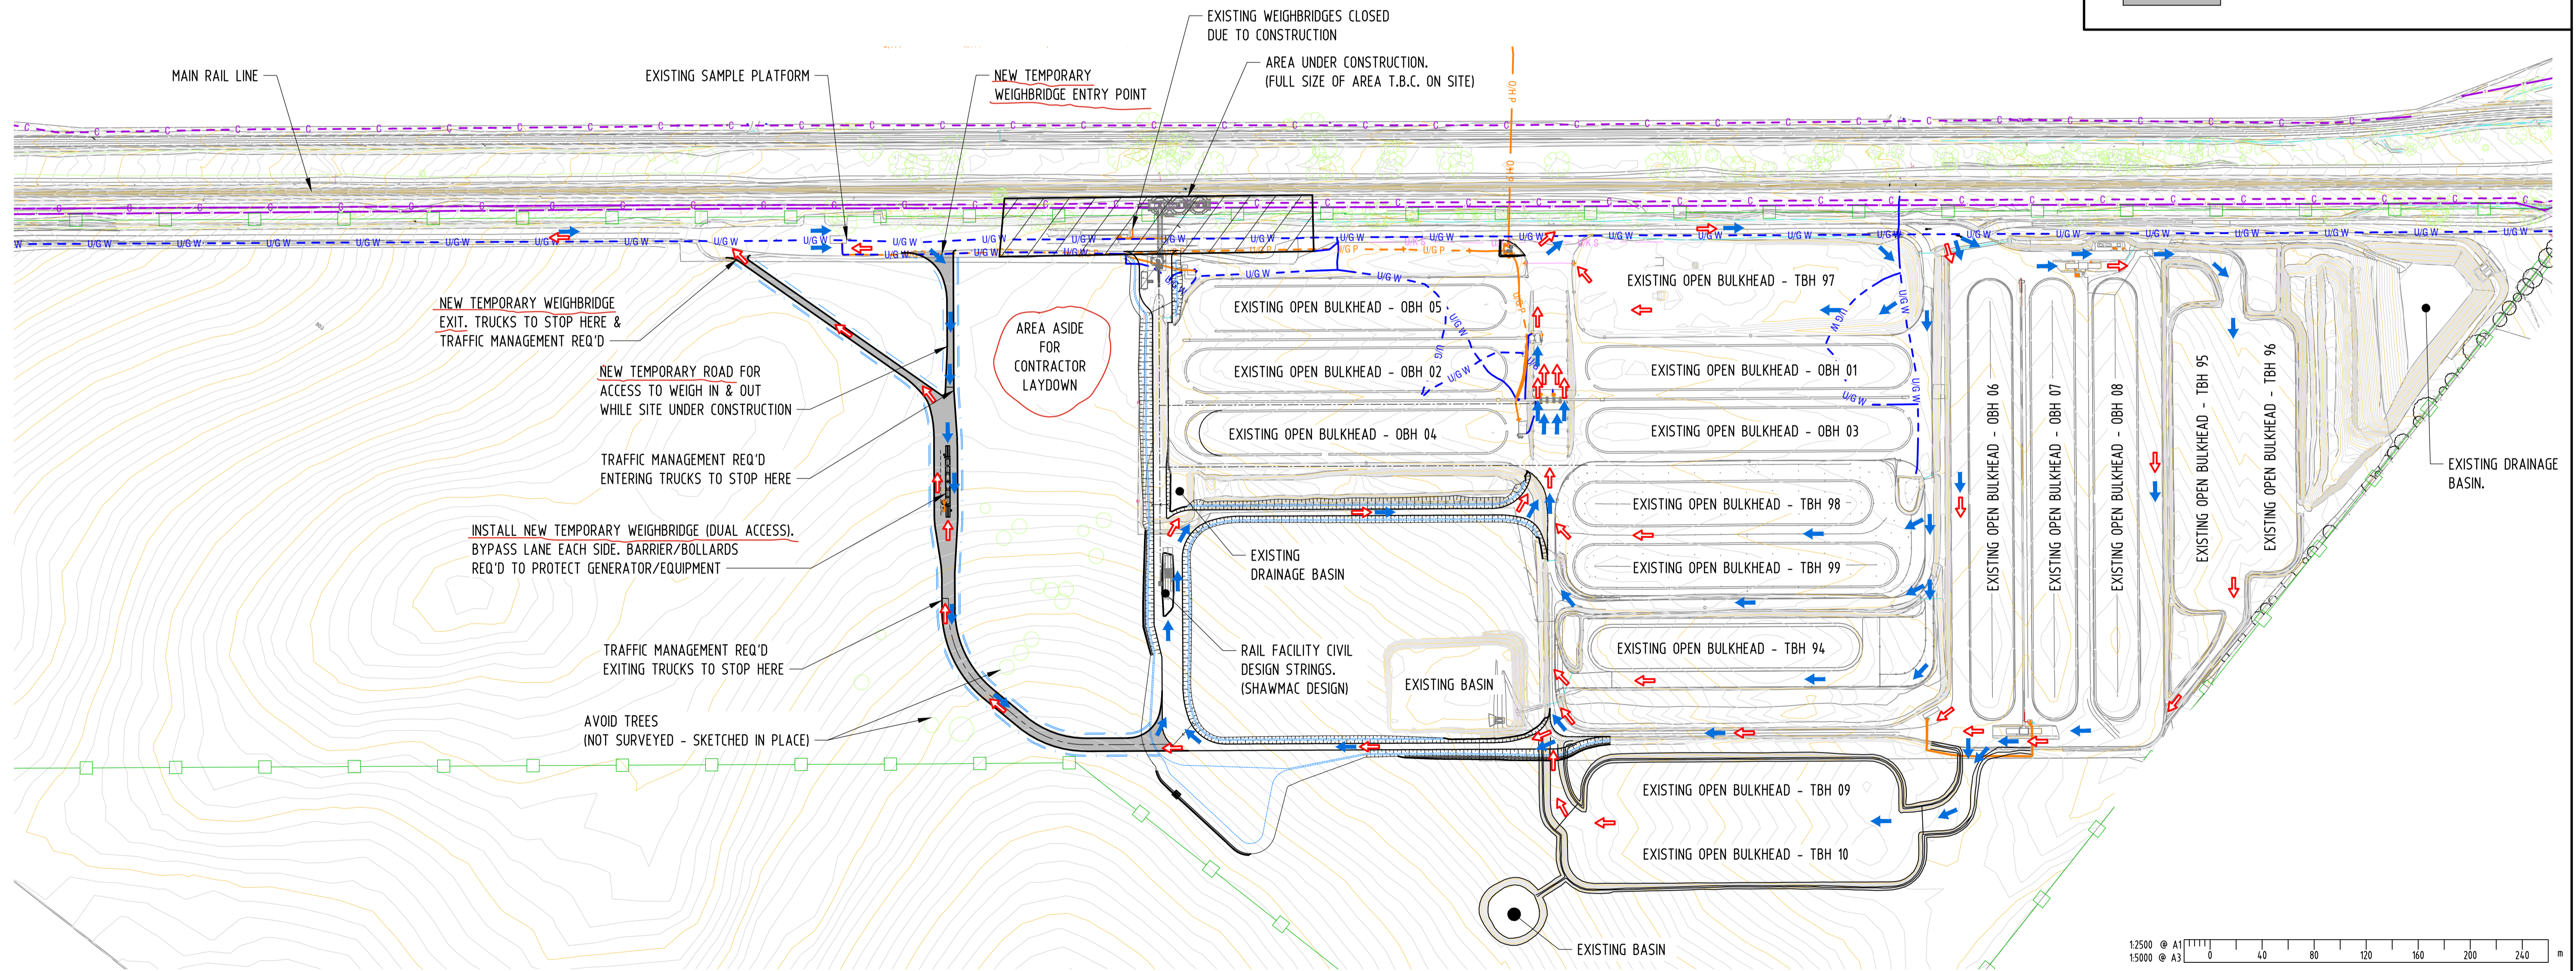

COPYRIGHT ©
THIS DRAWING AND THE CONTENTS DEPICTED OR WRITTEN THEREON, WHETHER IN WHOLE OR IN PART, IS THE EXCLUSIVE INTELLECTUAL PROPERTY OF CBH GROUP AND SHOULD NOT BE REPRODUCED OR USED FOR ANY PURPOSE WITHOUT THE PRIOR WRITTEN APPROVAL OF CBH GROUP.



CBH GROUP
LEVEL 6
240 ST GEORGE'S TERRACE
PERTH W.A. 6000
PH (08) 9237 9600
FAX (08) 9322 3942

SCALE	1:2500	DRAWN	J. Butlingham	DATE	10.04.26
SHEET	A1	CHECKED			
PROJECT	DOWERIN 2020	DESIGNED			
CO-ORDINATE SYSTEM	DOWERIN 2020	DESIGN APPR			
PROJECT APPR					
BY	JB	CHK'D		APP'D	
REV	A	DATE	10.04.26	ISSUED AS CHECK PRINT AND FOR REVIEW	
REF DRAWING No.		REFERENCE DRAWING TITLE			

TITLE	DOWERIN WEST 2026 FIXED RAIL LOADING (SITE UNDER CONSTRUCTION) ALTERNATIVE ENTRY/EXIT WEIGHBRIDGE SKETCH No. 1		
ORG No.	361-ENG-CI-SKT-0009	SHEET	1 OF 1
REV.	A		

DO NOT SCALE FROM THIS DRAWING